


# RUTLAND GUTTER SUPPLY LLC

rutlandguttersupply@yahoo.com Ph: 407-859-1119 Fax: 407-859-1123

## TYPICAL INSTALLATION OF A CONTINUOUS SOFFIT VENT

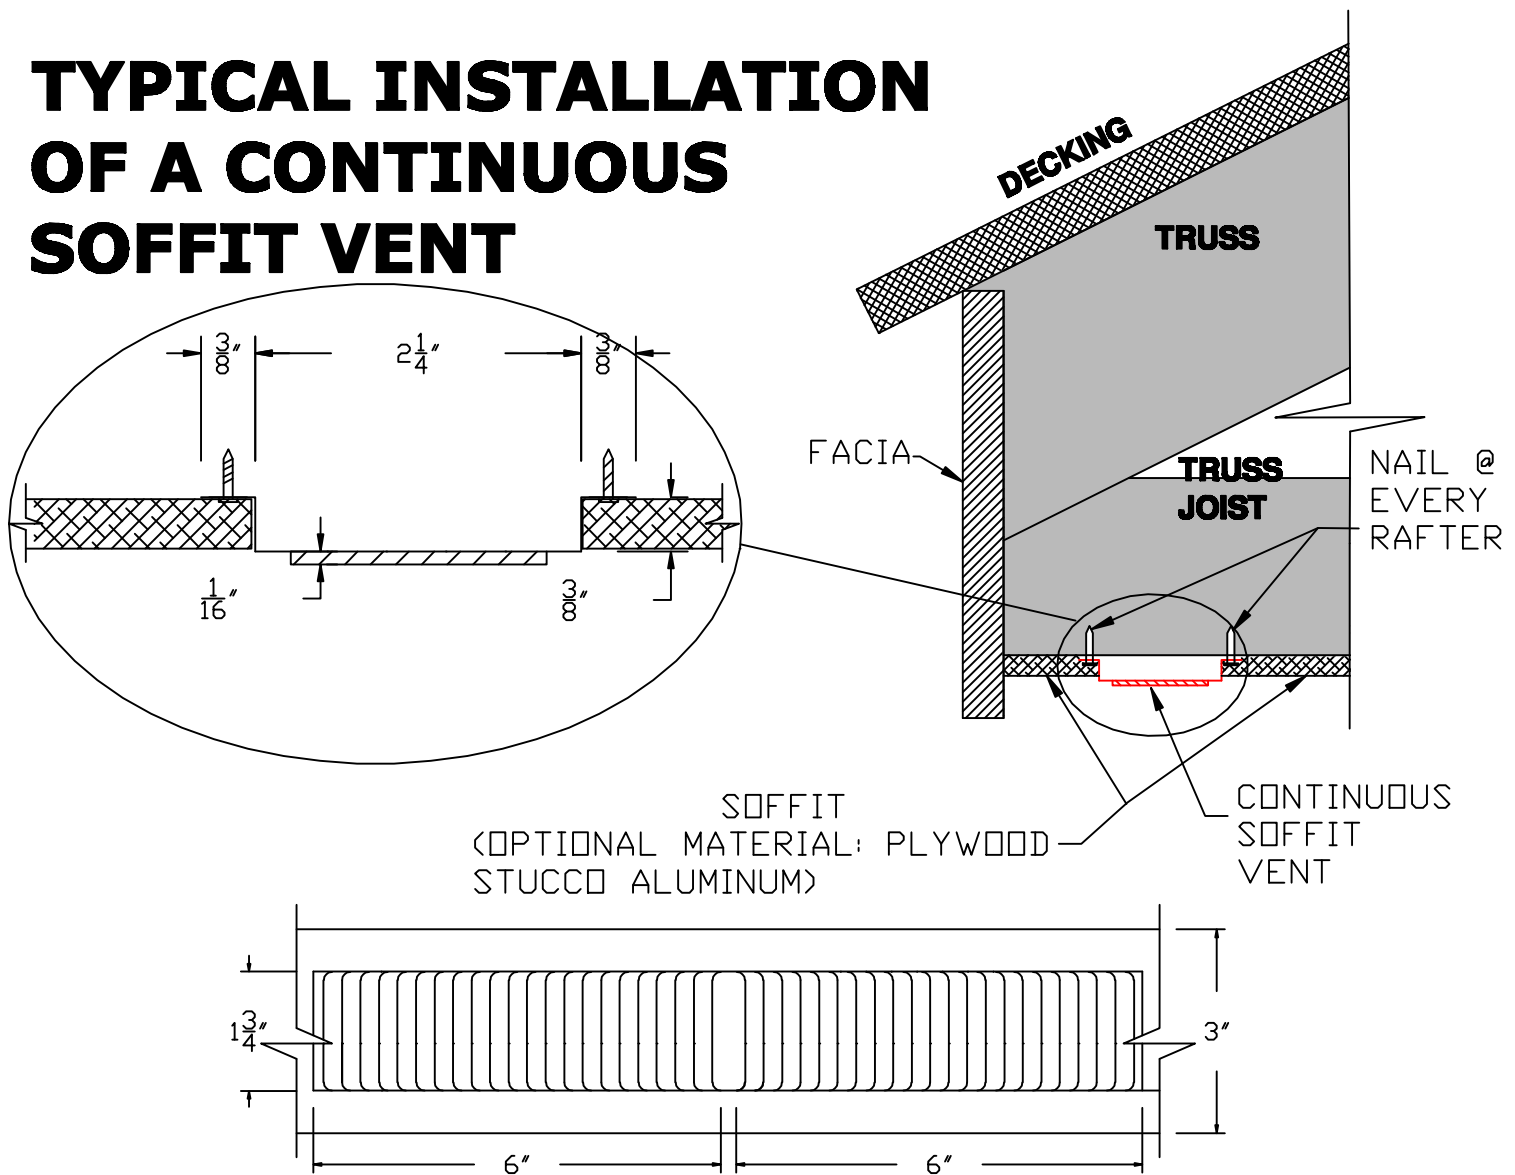

### SOFFIT VENT- COPPER ONLY

Like the Vented Drip Edge, it has twenty two (22) 1.7" vents with alternating left and right openings every six (6) inches. It allows 9.2<sup>2</sup> inches of Net-Free air per linear foot.

## SOLD IN 8' LENGTHS ONLY