


RUTLAND GUTTER SUPPLY LLC

rutlandguttersupply@yahoo.com Ph: 407-859-1119 Fax: 407-859-1123

MEDIUM GABLE END LOUVER

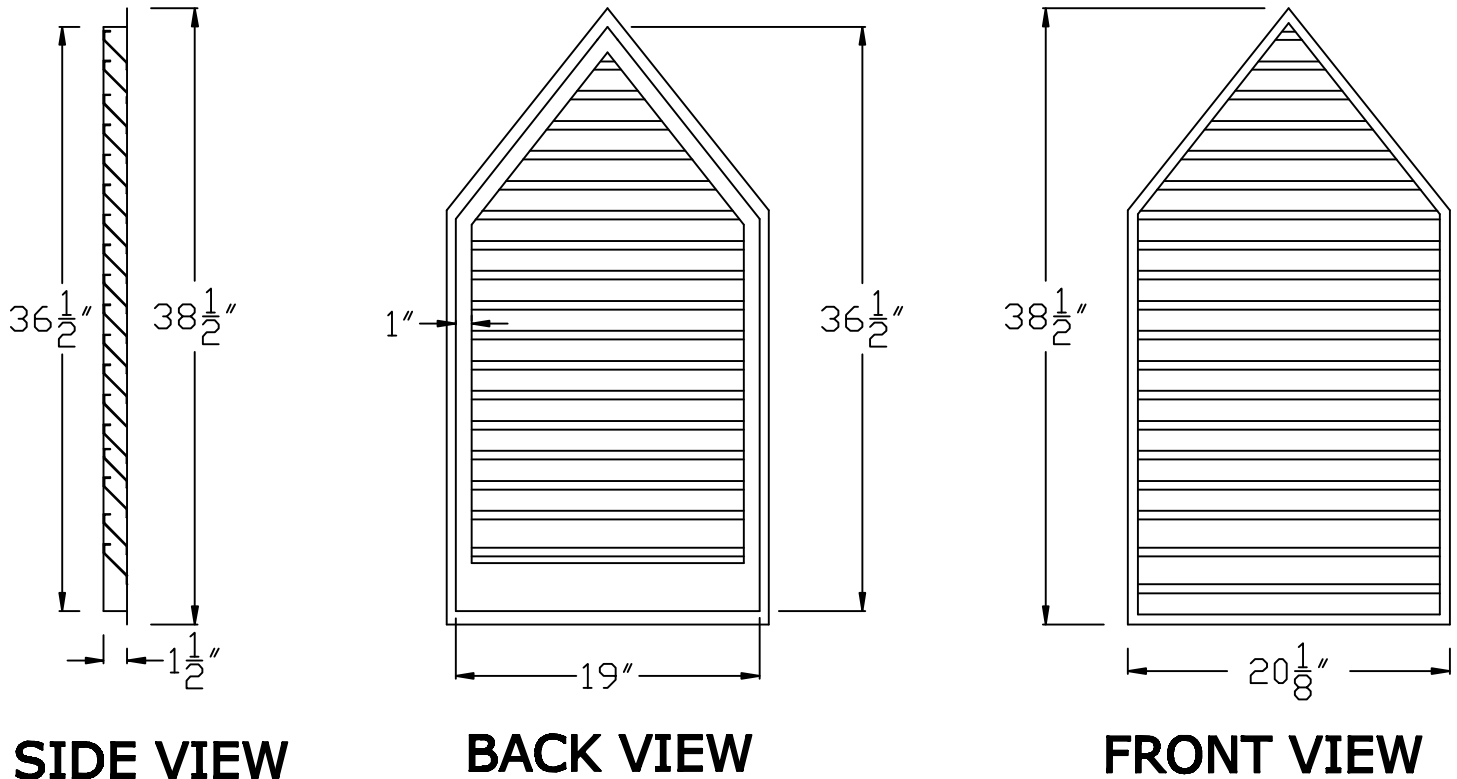

SIDE VIEW

BACK VIEW

FRONT VIEW

LOUVER HEIGHT	LOUVER WIDTH	LOUVER DEPTH	TOTAL BLADES	NET FREE AREA
$36\frac{1}{2}"$	$19"$	$\frac{5}{8}"$	19	$82.342"$

Scale: 1" = 1'-0"

Company:	Item:
Invoice:	Material:
PO#:	Notes:
Architect:	
Contractor:	
Date:	
Approved by:	
Signature:	

CUSTOM ORDERS CAN NOT BE RETURNED