


# Rutland Gutter Supply Inc

rutlandguttersupply@yahoo.com Ph: 407-859-1119 Fax: 407-859-1123

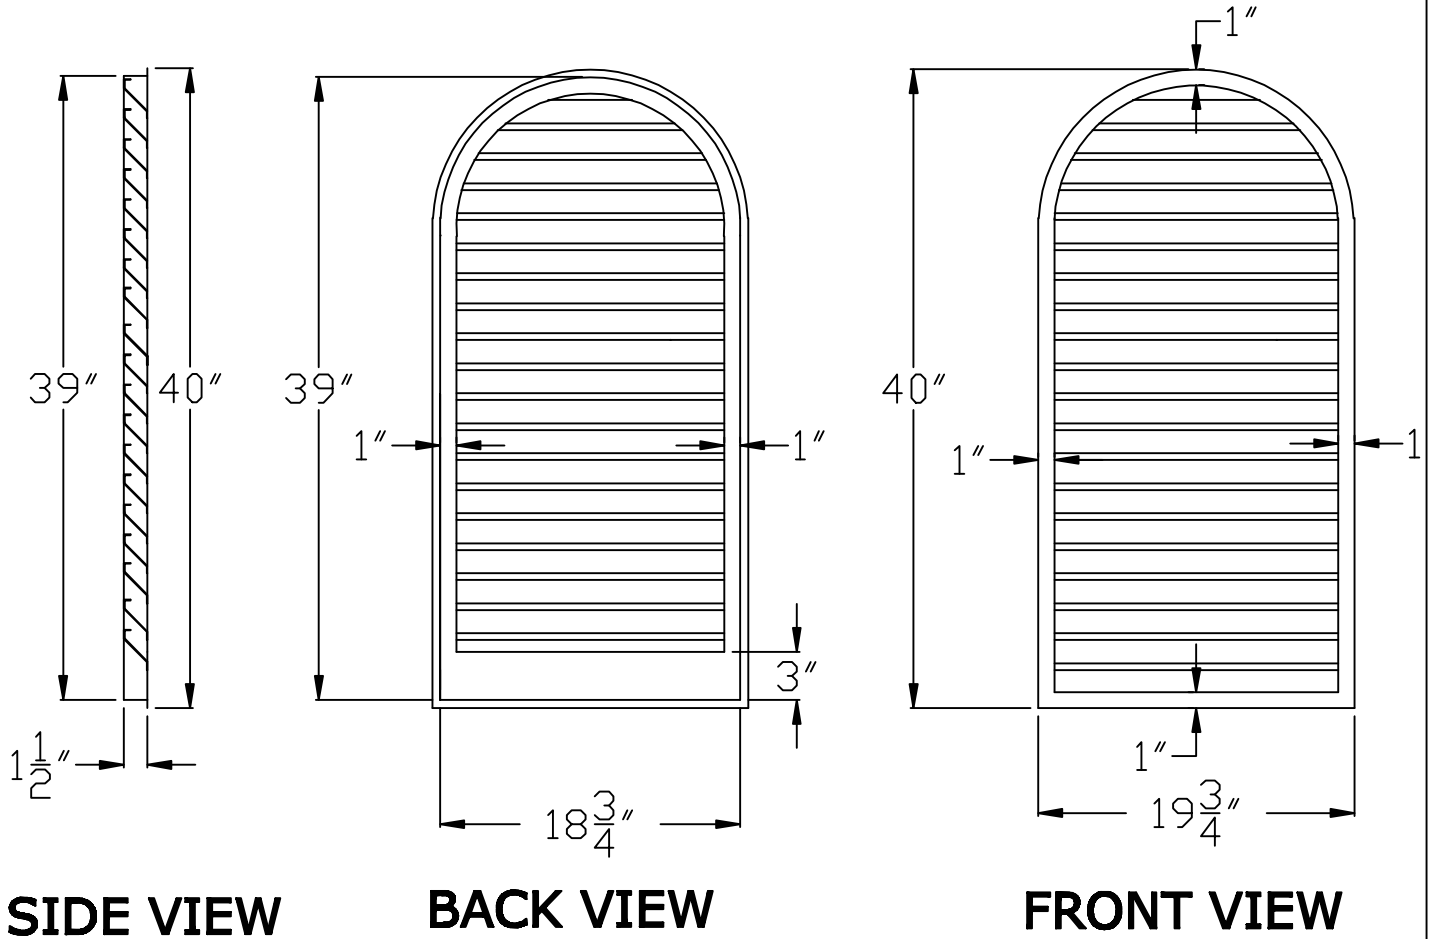

Scale: 1" = 1'-0"

LOUVER	LOUVER DEPTH	TOTAL BLADES	NET FREE AREA
18 3/4"	1 1/2"	19	79.52"

<b>Company:</b>	<b>Item: 20" X 40" LOUVER</b>
<b>Invoice:</b>	<b>Material:</b>
<b>PO#:</b>	<b>Notes:</b>
<b>Architect:</b>	
<b>Contractor:</b>	
<b>Date:</b>	
<b>Approved by:</b>	
<b>Signature:</b>	

**CUSTOM ORDERS CAN NOT BE RETURNED**